



# 植樹ます工(D型、基礎なし)

|         |       |            |      |
|---------|-------|------------|------|
| 図面番号    |       | 縮尺         | 単位   |
| 134000T |       | 図 示        | mm   |
| 分類      | 工種    | 内容         | 作成年度 |
| 街築工     | 植樹ます工 | D型<br>基礎なし | R. 5 |

平面図 S=1:30

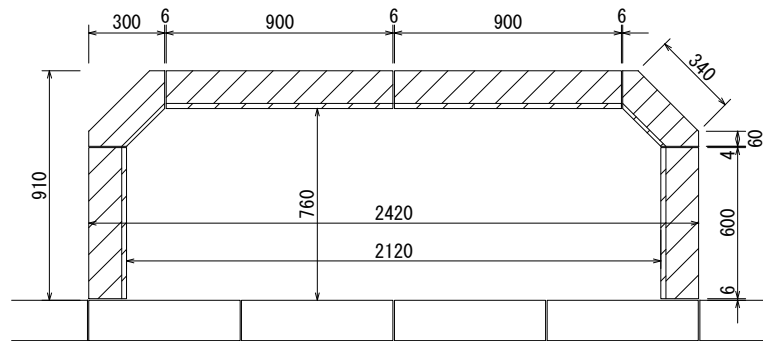

断面図 S=1:10

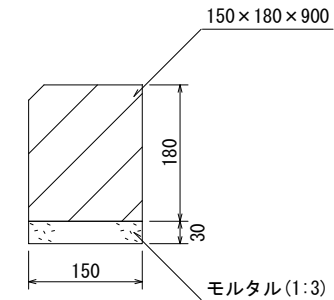

(注) 各ブロックの間には、目地モルタルを施すこと。

材料表


100箇所当り

| 品名         | 形状寸法              | 単位 | 数量    | 摘要        |
|------------|-------------------|----|-------|-----------|
| コンクリートブロック | 1号<br>150×180×900 | 本  | 200.0 |           |
| "          | 2号<br>150×180×600 | "  | 200.0 |           |
| "          | 5号<br>150×180×300 | "  | 200.0 |           |
| モルタル       | 1:3               | "  | 1.7   | 敷・目地モルタル共 |

# 植樹ます工 (D型、基礎あり)


| 図面番号    |       | 縮尺         | 単位   |
|---------|-------|------------|------|
| 134010T |       | 図 示        | mm   |
| 分類      | 工種    | 内容         | 作成年度 |
| 街築工     | 植樹ます工 | D型<br>基礎あり | R.6  |

平面図 S=1:30

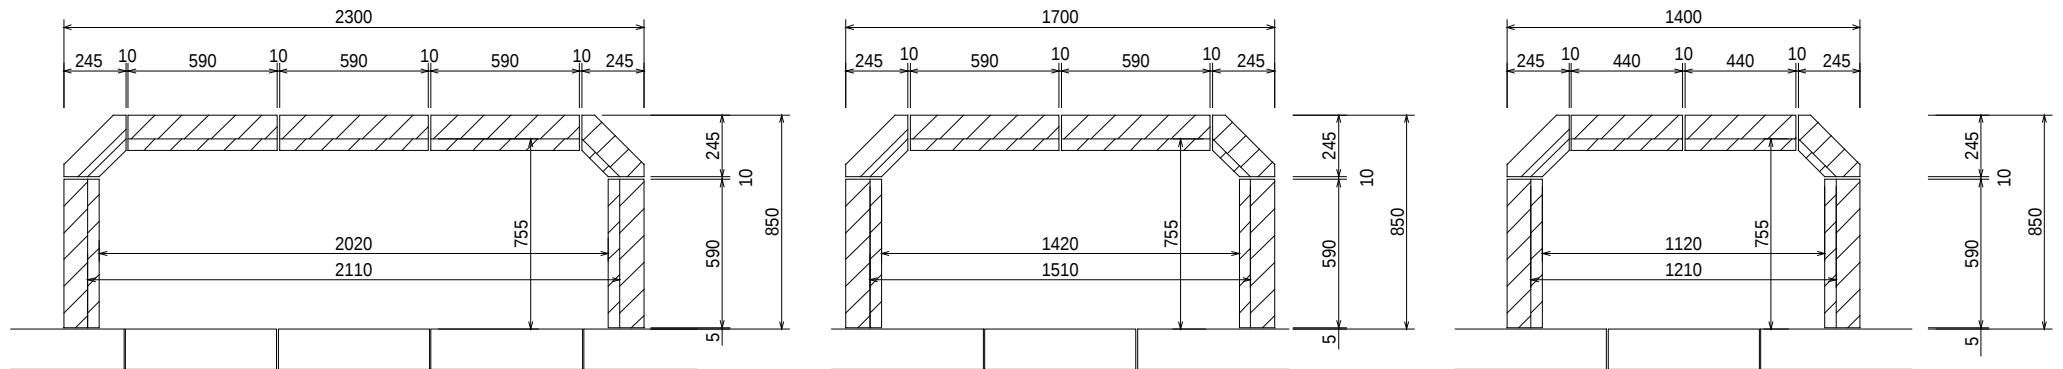

(注)各ブロックの間には、目地モルタルを施すこと。

断面図 S=1:10

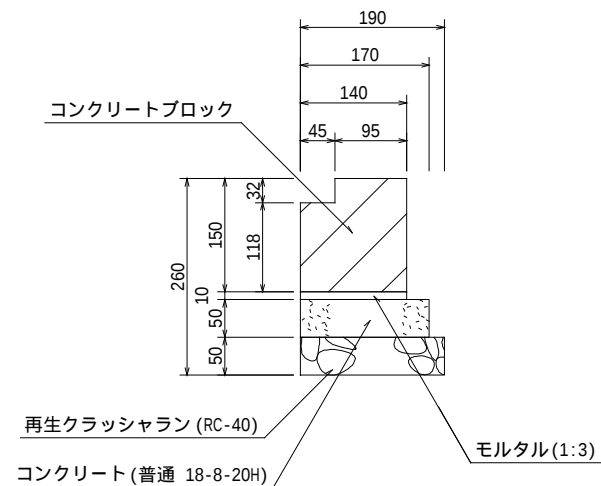

材料表


100箇所当り

| 品名         | 形状寸法            | 単位 | 数量    |       |       | 摘要 |
|------------|-----------------|----|-------|-------|-------|----|
|            |                 |    | 23型   | 17型   | 14型   |    |
| コンクリートブロック | 140 × 150 × 590 | 個  | 500.0 | 400.0 | 200.0 |    |
| "          | 140 × 150 × 440 | "  | —     | —     | 200.0 |    |
| "          | 140 × 150 × 290 | "  | 200.0 | 200.0 | 200.0 |    |
| 再生クラッシュラン  | RC-40           | m3 | 3.4   | 2.8   | 2.5   |    |
| コンクリート     | 普通 18-8-20H     | "  | 3.0   | 2.5   | 2.2   |    |
| モルタル       | 1:3             | "  | 0.6   | 0.5   | 0.5   |    |
| 型 枠        | G               | m2 | 35.4  | 29.5  | 26.4  |    |

# 植樹ます工(〇型、基礎あり)


| 図面番号    |       | 縮尺         | 単位   |
|---------|-------|------------|------|
| 134020T |       | 図 示        | mm   |
| 分類      | 工種    | 内容         | 作成年度 |
| 街築工     | 植樹ます工 | 〇型<br>基礎あり | R.6  |

平面図 S=1:30

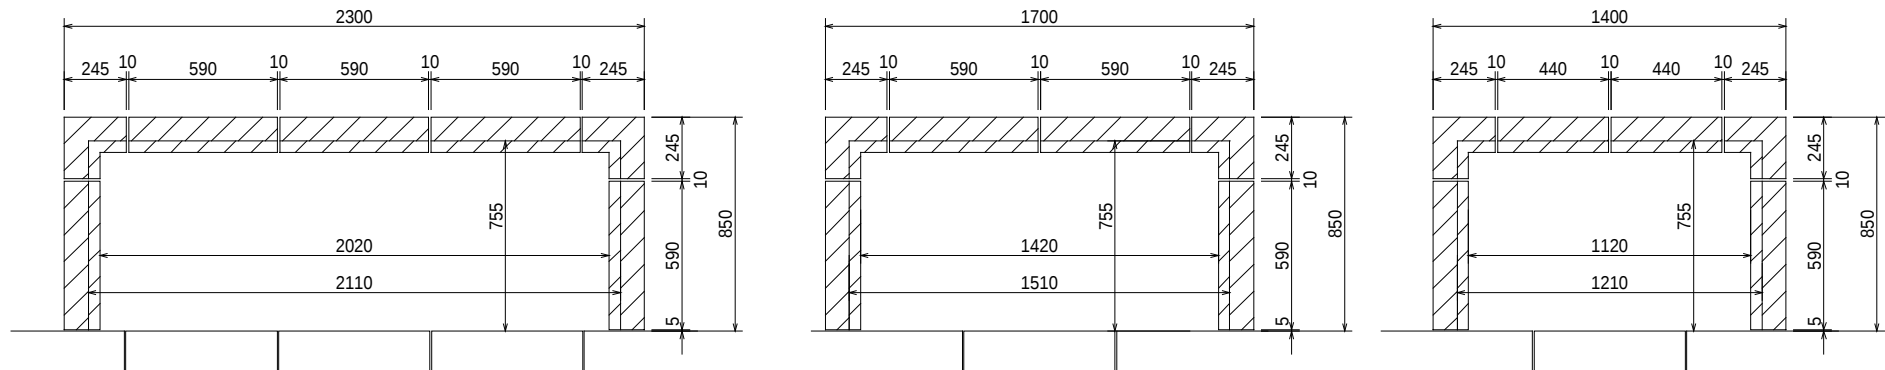

(注)各ブロックの間には、目地モルタルを施すこと。

断面図 S=1:10

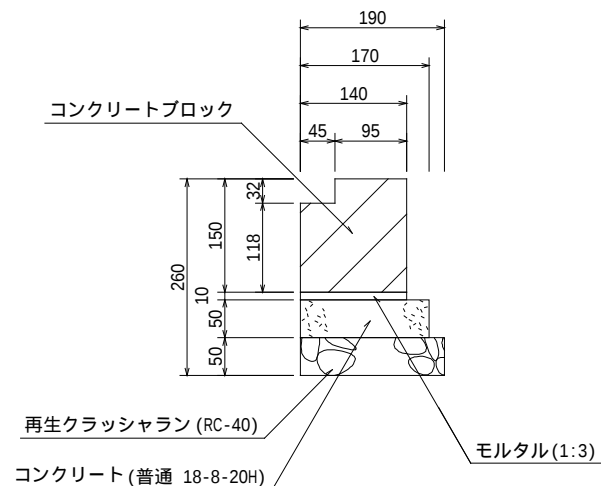

材料表


100箇所当り

| 品名         | 形状寸法            | 単位 | 数量    |       |       | 摘要        |
|------------|-----------------|----|-------|-------|-------|-----------|
|            |                 |    | 23型   | 17型   | 14型   |           |
| コンクリートブロック | 140 × 150 × 590 | 個  | 500.0 | 400.0 | 200.0 |           |
| "          | 140 × 150 × 440 | "  | —     | —     | 200.0 |           |
| "          | 140 × 150 × 245 | "  | 200.0 | 200.0 | 200.0 |           |
| 再生クラッシュラン  | RC-40           | m3 | 3.4   | 2.8   | 2.5   |           |
| コンクリート     | 普通 18-8-20H     | "  | 3.1   | 2.5   | 2.3   |           |
| モルタル       | 1:3             | "  | 0.7   | 0.6   | 0.5   | 敷・目地モルタル共 |
| 型 枠        | G               | m2 | 37.8  | 31.8  | 28.9  |           |


# 植樹ます工 (植樹帯一体型、基礎なし)

| 図面番号    |       | 縮尺             | 単位   |
|---------|-------|----------------|------|
| 134030T |       | 図 示            | mm   |
| 分類      | 工種    | 内容             | 作成年度 |
| 街築工     | 植樹ます工 | 植樹帯一体型<br>基礎なし | R. 5 |

平面図 S=1:30

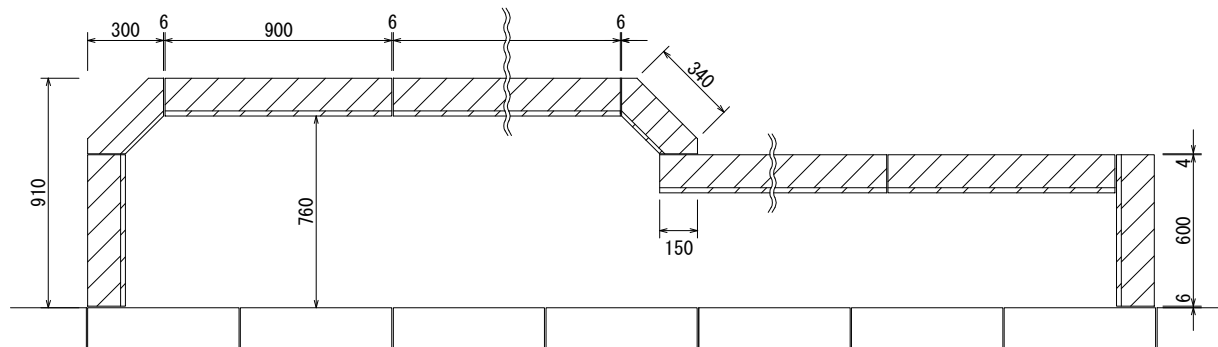

断面図 S=1:10

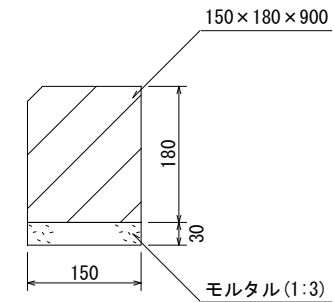

(注) 各ブロックの間には、目地モルタルを施すこと。

## 材料表

| 品名         | 形状寸法              | 単位 | 数量    | 摘要               |
|------------|-------------------|----|-------|------------------|
| コンクリートブロック | 2号<br>150×180×600 | 個  | 200.0 | 端 部<br>(100箇所当り) |
| 〃          | 5号<br>150×180×300 | 〃  | 200.0 |                  |
| モルタル       | 1:3               | m3 | 0.6   |                  |
| コンクリートブロック | 1号<br>150×180×900 | 個  | 111.0 | 直線部<br>(100m当り)  |
| モルタル       | 1:3               | m3 | 0.5   |                  |

平面図 S=1:30


(注)各ブロックの間には、目地モルタルを施すこと。

Technical drawing of a wall section showing dimensions and construction details. The drawing includes a cross-section of a wall with a base layer and a top layer. The base layer has a total width of 1700 mm, divided into segments of 245 mm, 10 mm, 590 mm, 10 mm, 590 mm, 10 mm, and 245 mm. The top layer has a total width of 1420 mm, with a central segment of 900 mm. The wall height is 850 mm, with a base layer thickness of 5 mm and a top layer thickness of 6 mm. The wall is shown with a break in the middle, indicated by wavy lines. The drawing also shows a vertical section of the wall with a height of 1510 mm and a width of 1420 mm. The wall is constructed with a base layer and a top layer, with a break in the middle.

|         |               |                |      |
|---------|---------------|----------------|------|
| 図面番号    |               | 縮尺             | 単位   |
| 134040T |               | 図 示            | mm   |
| 分類      | 工種            | 内容             | 作成年度 |
| 街築工     | 植樹ます工<br>植樹帯工 | 植樹帯一体型<br>基礎あり | R.6  |

S=1:10

S=1:10

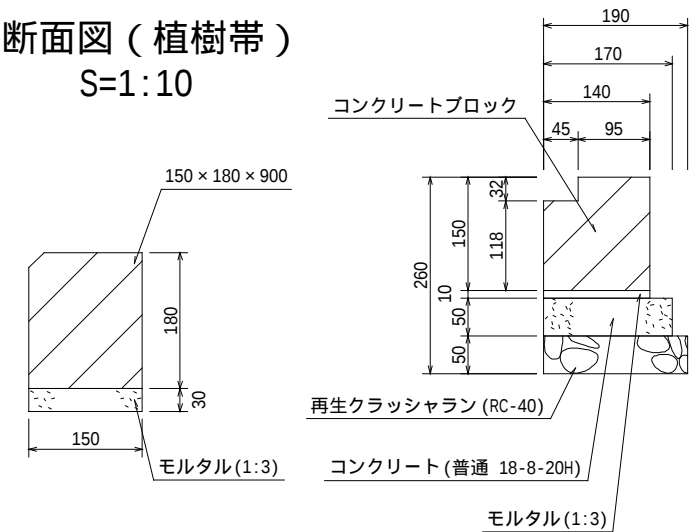


## 材料表

| 品名         | 形状寸法        | 単位 | 数量    |       |       | 摘要      |
|------------|-------------|----|-------|-------|-------|---------|
|            |             |    | 23型   | 17型   | 14型   |         |
| コンクリートブロック | 140×150×590 | 個  | 500.0 | 400.0 | 200.0 | 100箇所当り |
| 〃          | 140×150×440 | 〃  | —     | —     | 200.0 | 〃       |
| 〃          | 140×150×290 | 〃  | 200.0 | 200.0 | 200.0 | 〃       |
| 〃          | 150×180×600 | 〃  | 100.0 | 100.0 | 100.0 | 〃       |
| 再生クラッシュラン  | RC-40       | m3 | 3.4   | 2.8   | 2.5   | 〃       |
| コンクリート     | 普通 18-8-20H | 〃  | 3.0   | 2.5   | 2.2   | 〃       |
| モルタル       | 1:3         | 〃  | 0.9   | 0.8   | 0.8   | 〃       |
| 型 枠        | G           | m2 | 35.4  | 29.5  | 26.4  | 〃       |
| コンクリートブロック | 150×180×900 | 個  | 111.0 | 111.0 | 111.0 | 100m当り  |
| モルタル       | 1:3         | m3 | 0.4   | 0.4   | 0.4   | 〃       |


植樹帯工

|         |      |     |      |
|---------|------|-----|------|
| 図面番号    |      | 縮尺  | 単位   |
| 134500T |      | 図 示 | mm   |
| 分類      | 工種   | 内容  | 作成年度 |
| 街築工     | 植樹帯工 | ——— | H.11 |

平面図 S=1:30

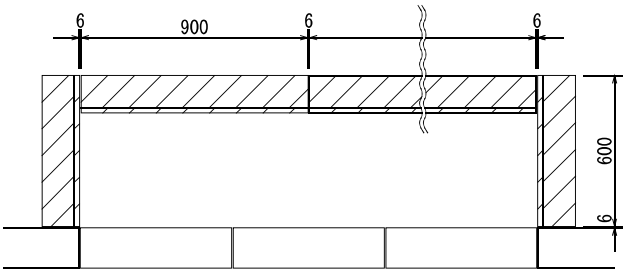

断面図 S=1:10

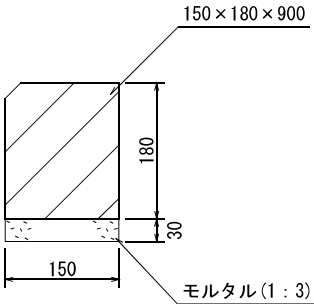

(注)各ブロックの間には、目地モルタルを施すこと。



材料表

| 品名         | 形状寸法        | 単位 | 数量    | 摘要              |
|------------|-------------|----|-------|-----------------|
| コンクリートブロック | 150×180×600 | 個  | 100.0 | 端部<br>(100箇所当り) |
| モルタル       | 1:3         | m3 | 0.3   |                 |
| コンクリートブロック | 150×180×900 | 個  | 111.0 | 直線部<br>(100m当り) |
| モルタル       | 1:3         | m3 | 0.4   |                 |


## 植樹帯工(立上げ式)

|         |      |      |      |
|---------|------|------|------|
| 図面番号    |      | 縮尺   | 単位   |
| 134510T |      | 1:20 | mm   |
| 分類      | 工種   | 内容   | 作成年度 |
| 街築工     | 植樹帯工 | 立上げ式 | R.6  |

## 直線部

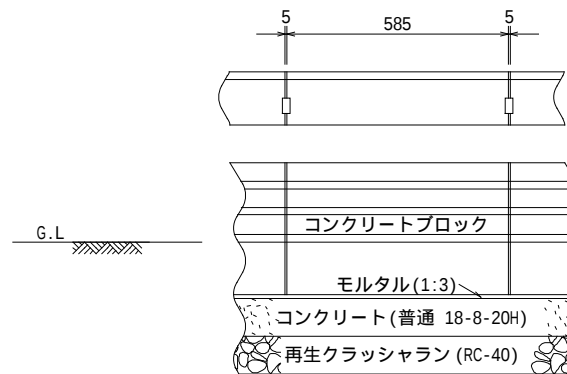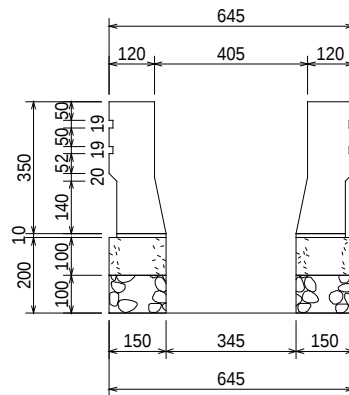

コナ一部

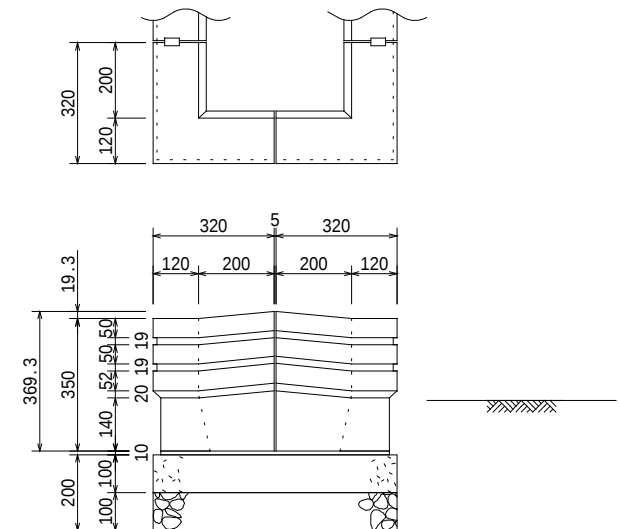

(注)各ブロックの間には、目地モルタルを施すこと

### 材料表

| 品名         | 形状寸法            | 単位 | 数量              |                  | 摘要        |
|------------|-----------------|----|-----------------|------------------|-----------|
|            |                 |    | 直 線 部<br>100m当り | コーナ－部<br>100箇所当り |           |
| コンクリートブロック | 350 × 590       | 個  | 339.0           | —                |           |
| 〃          | 350 × 320 × 320 | 〃  | —               | 200.0            |           |
| 再生クラッシュラン  | RC-40           | m3 | 3.0             | 1.5              |           |
| コンクリート     | 普通 18-8-20H     | 〃  | 3.0             | 1.5              |           |
| モルタル       | 1:3             | 〃  | 0.3             | 0.2              | 敷・目地モルタル共 |
| 型 枠        | G               | m2 | 40.0            | 19.7             |           |