




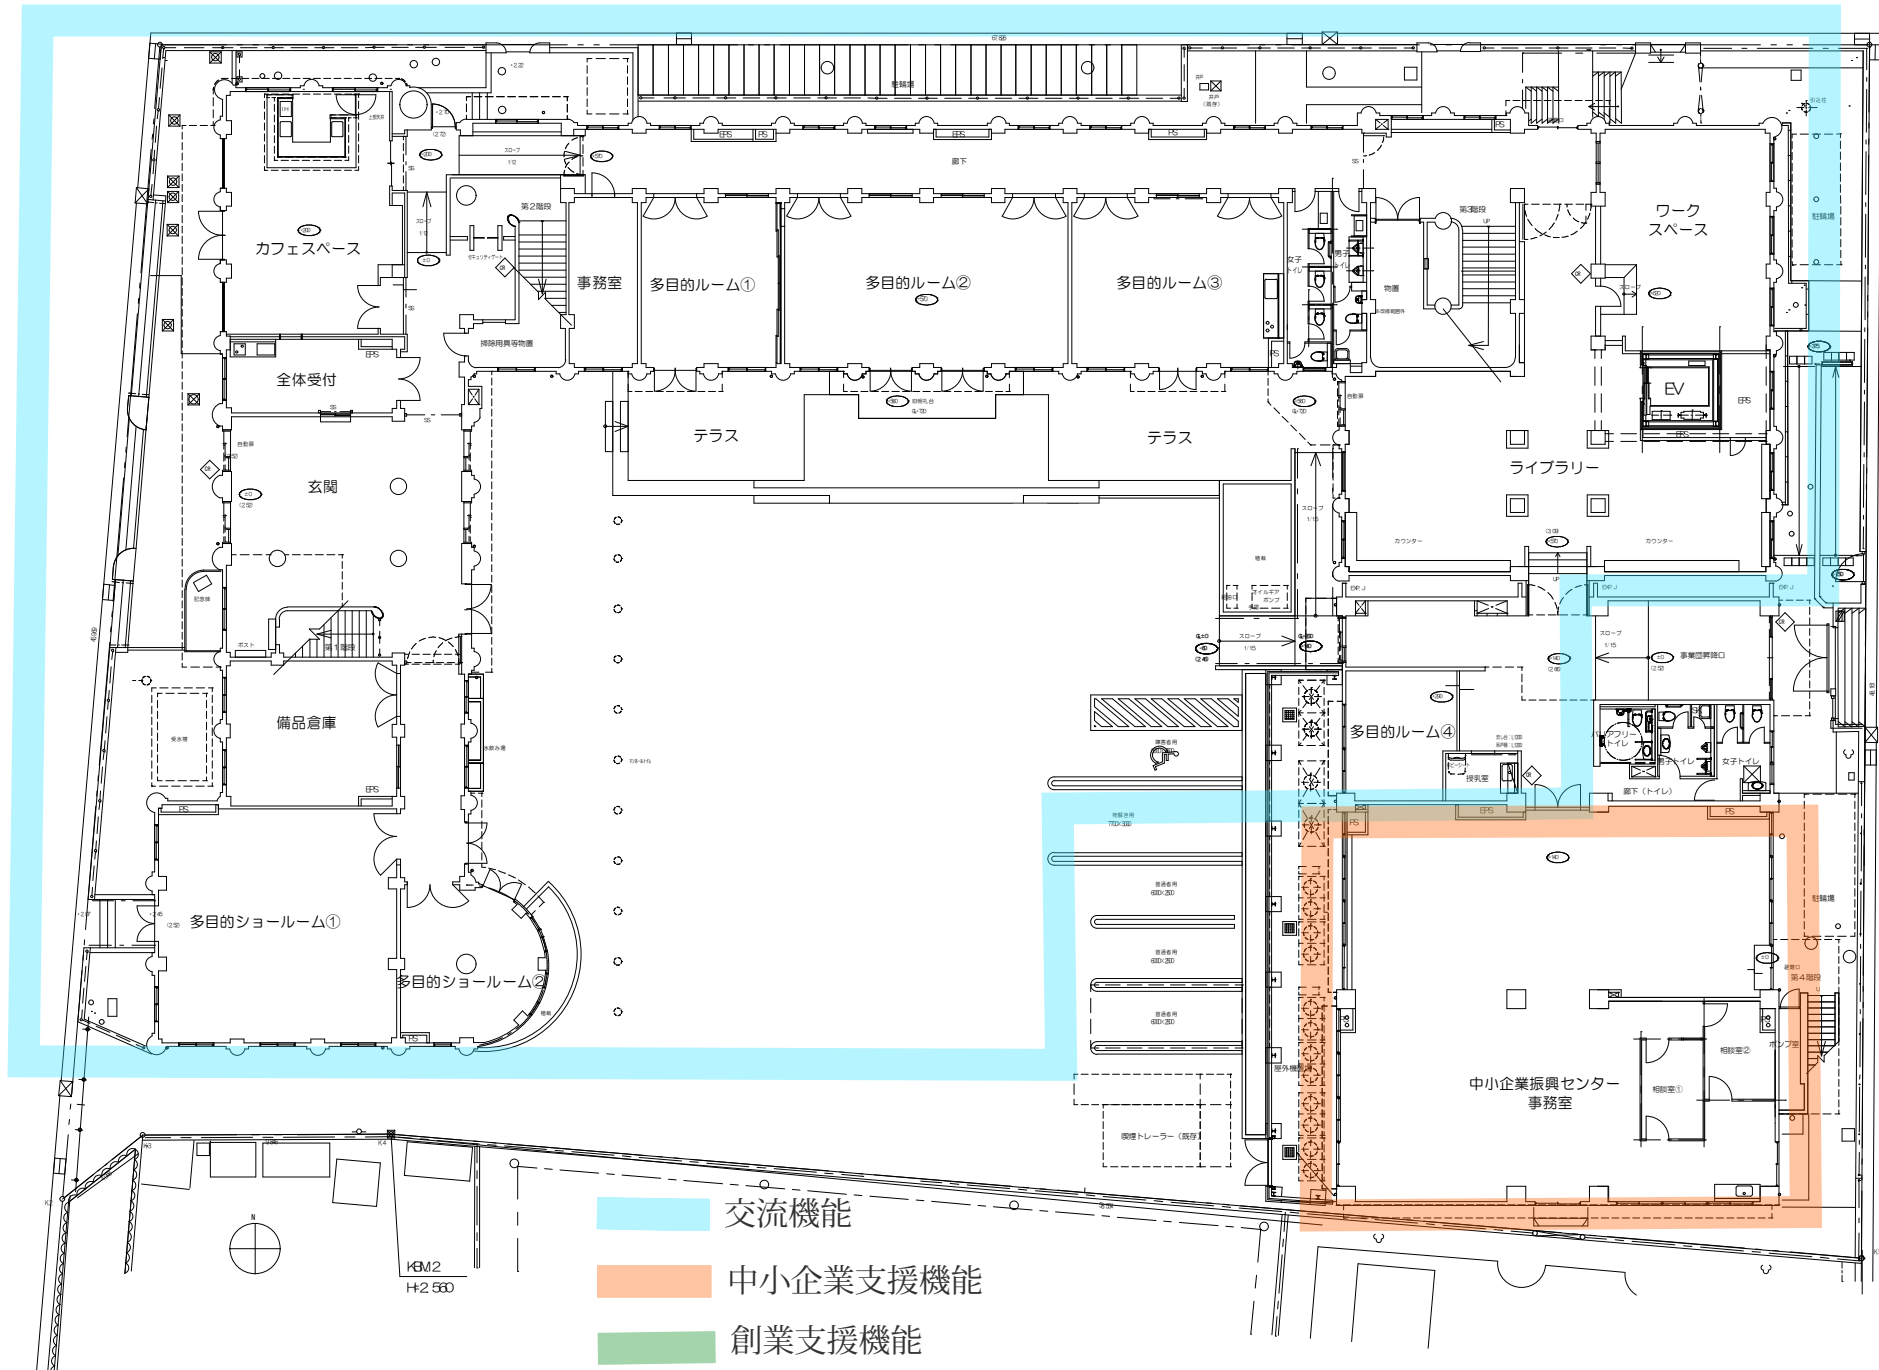


2階

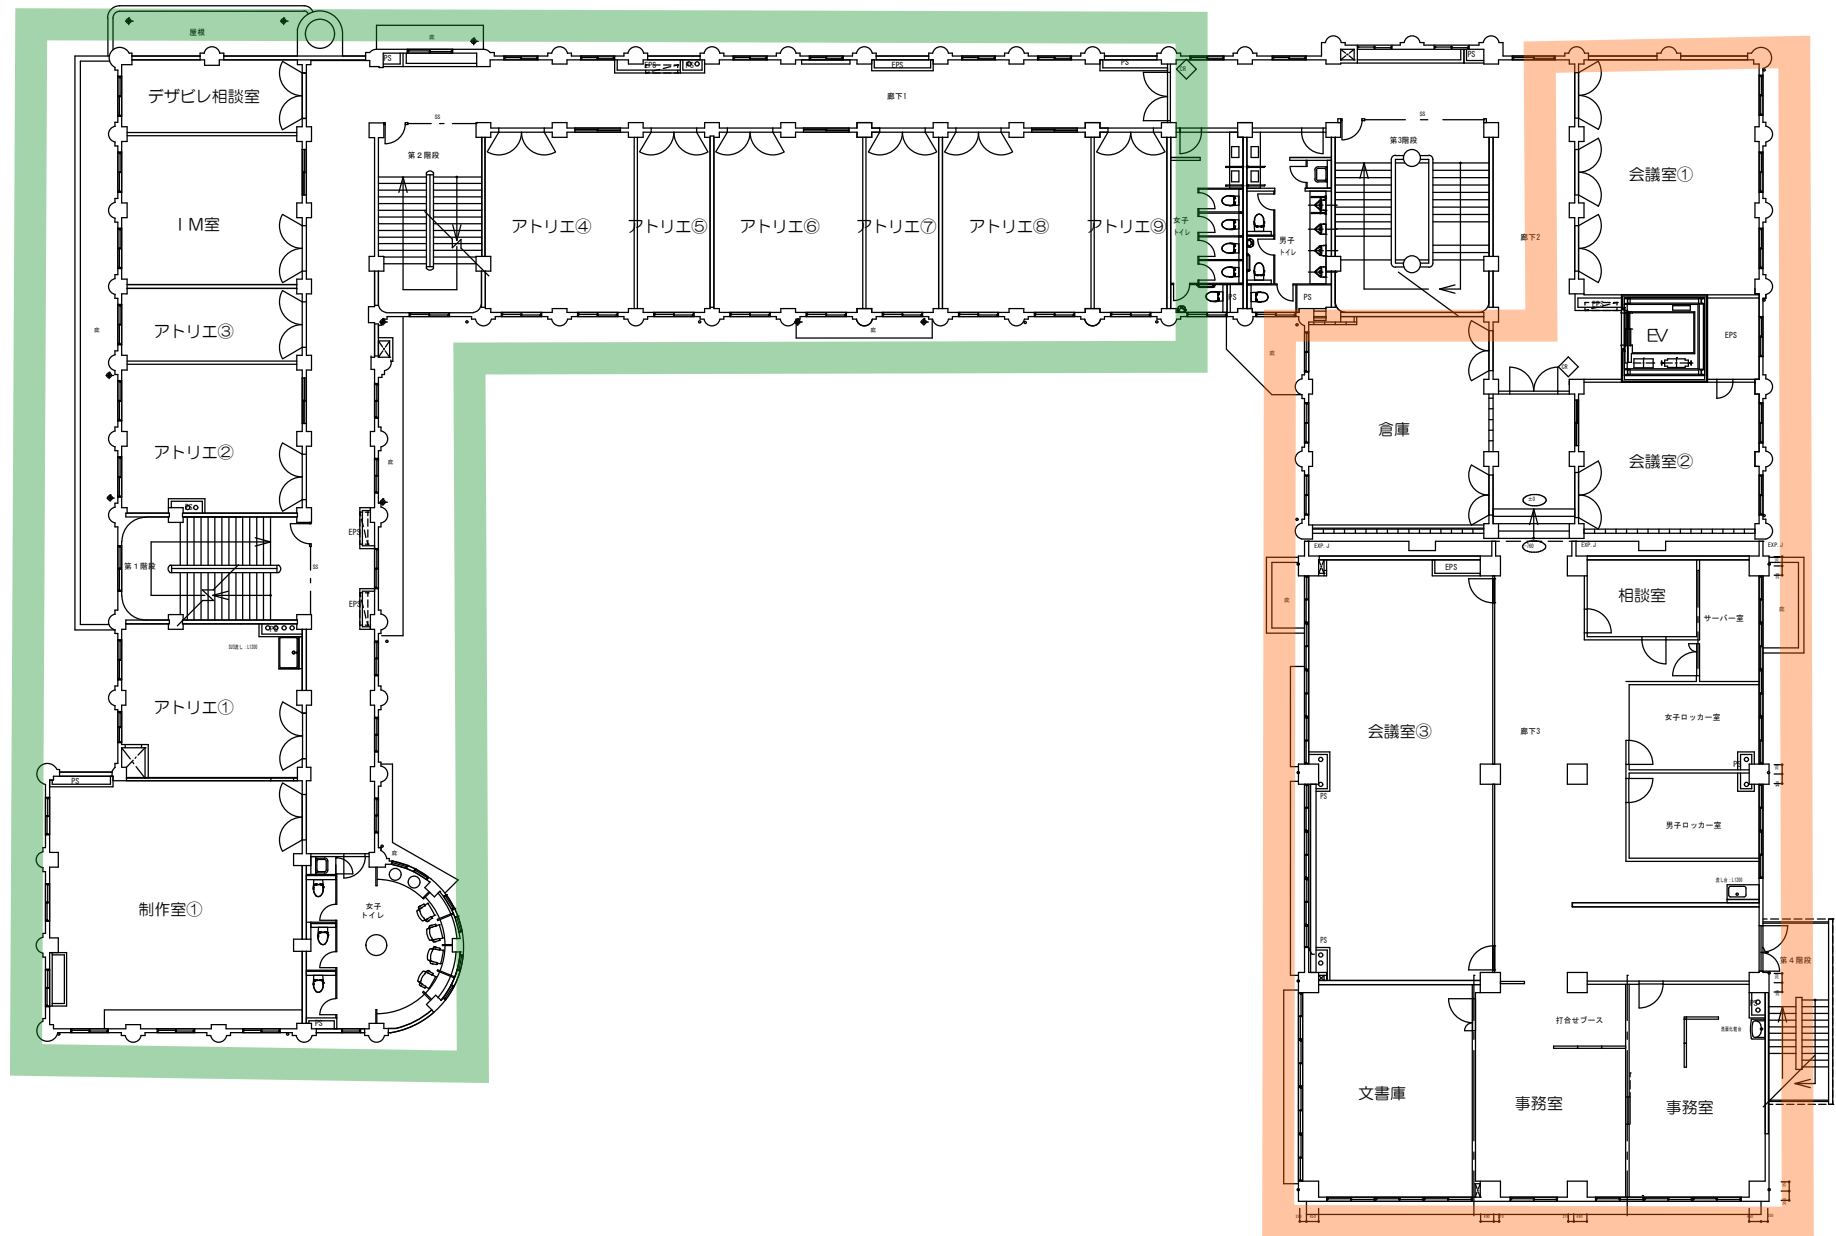

3階

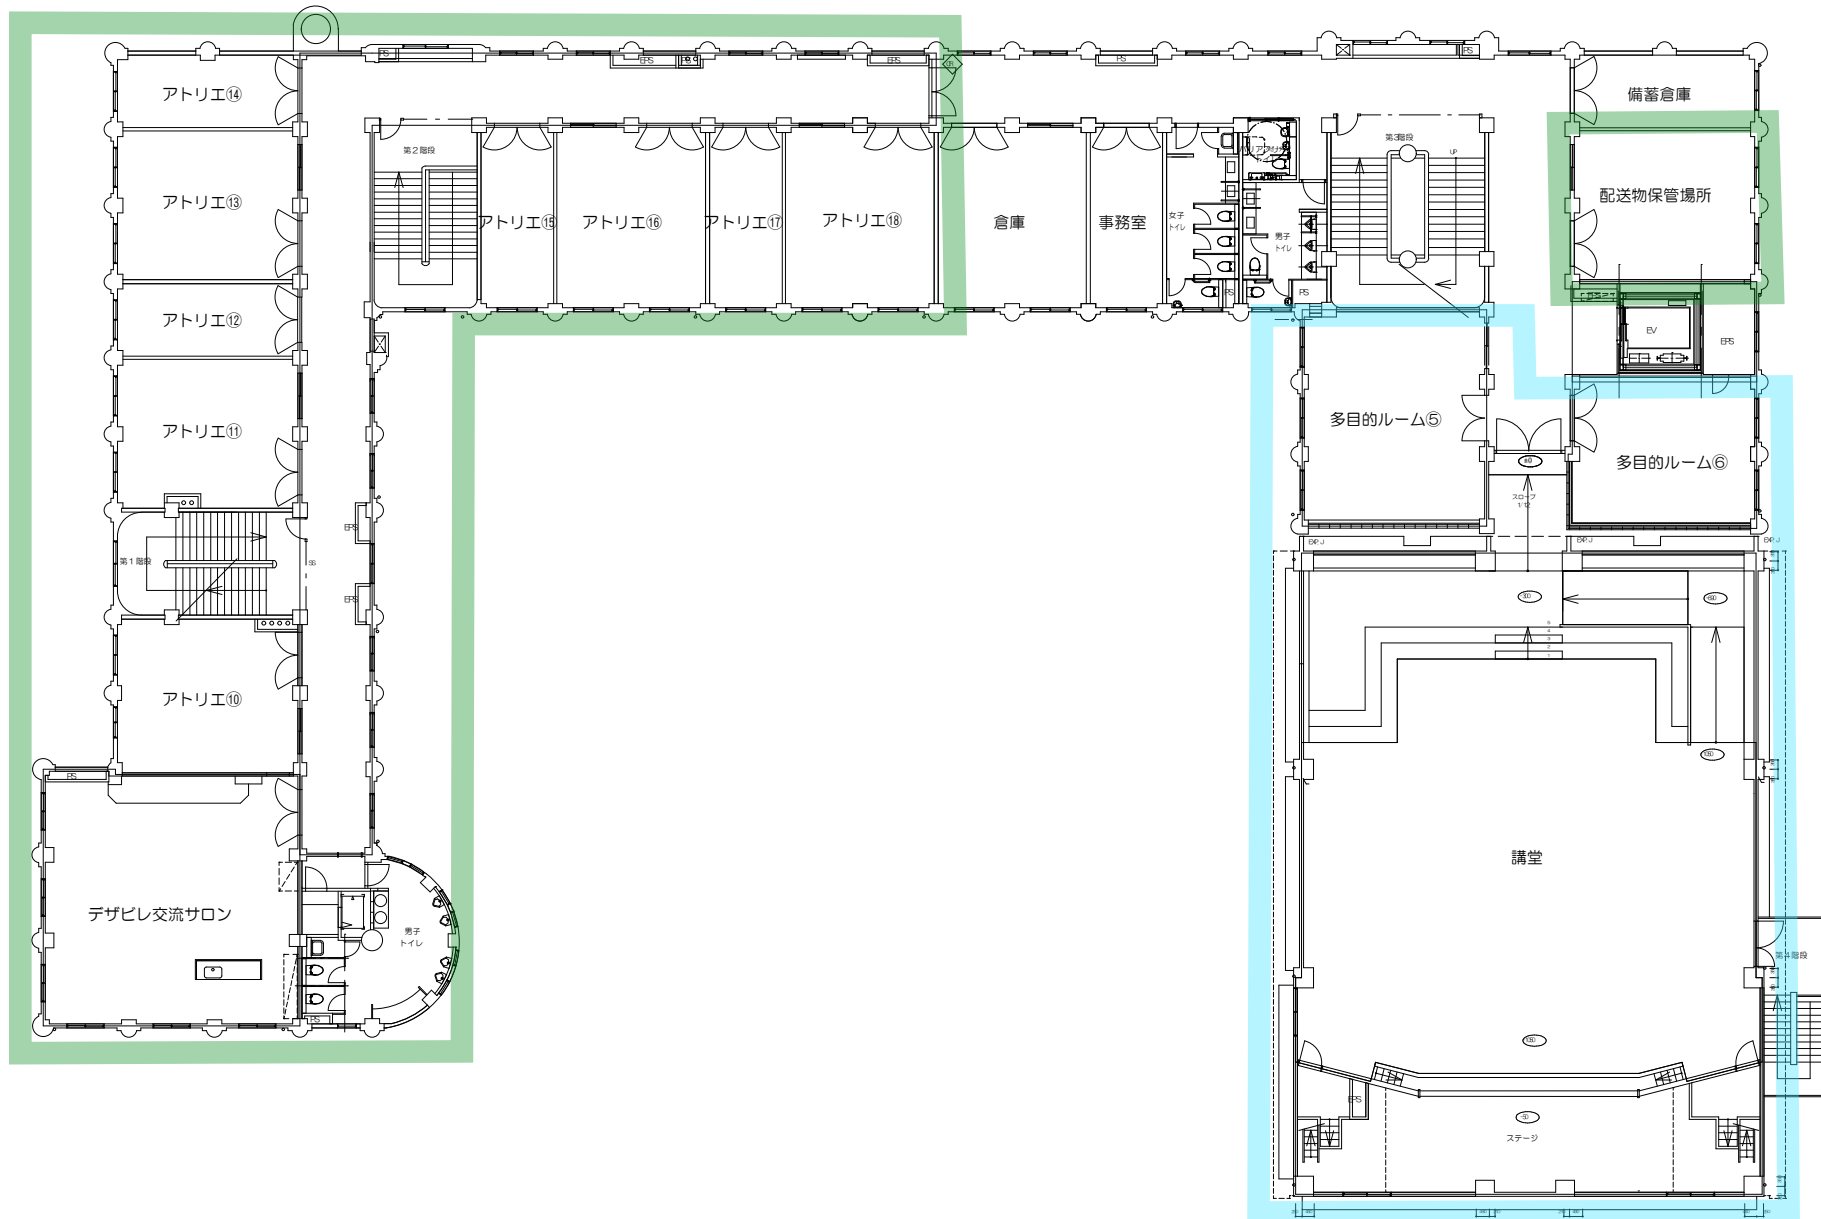

屋上

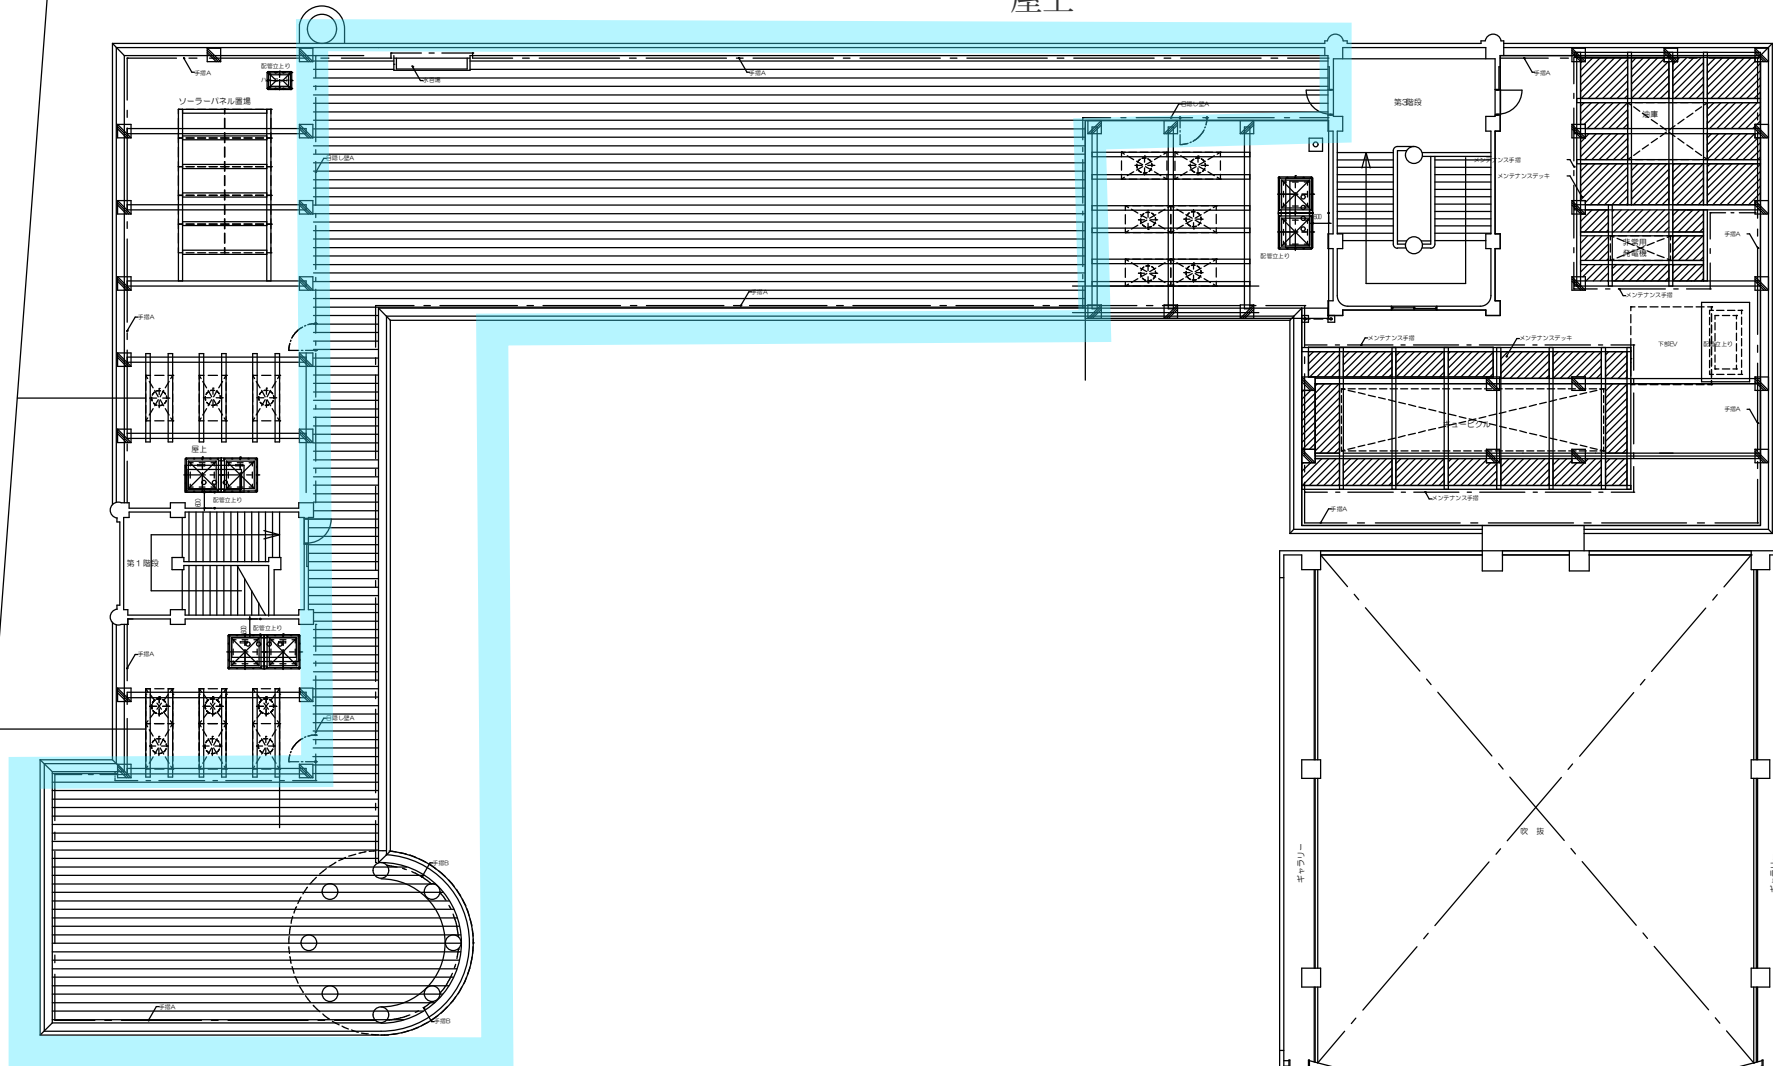

ウッドデッキ敷地 (約450㎡)